

MONTECAÑADA

VIVIENDA 8- TIPO B




PLANTA BAJA

SUPERFICIE ÚTIL VIVIENDA

01. Aseo	3,35 m ²
02. Hall	4,99 m ²
03. Baño Ppal	8,96 m ²
04. Baño	6,07 m ²
05. Distribuidor	7,82 m ²
06. Despacho	7,22 m ²
07. Dormitorio 1	10,30 m ²
08. Dormitorio 2	11,85 m ²
09. Dormitorio Ppal	18,32 m ²
10. Cocina	17,78 m ²
11. Salón- Comedor	34,64 m ²
12. Porche 1	3,72 m ²
13. Porche 2	7,88 m ²
TOTAL	142,89m²

PLANO DE CONJUNTO

CALLE 618, N8. 46980, PATERNA VALENCIA

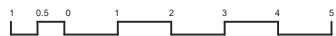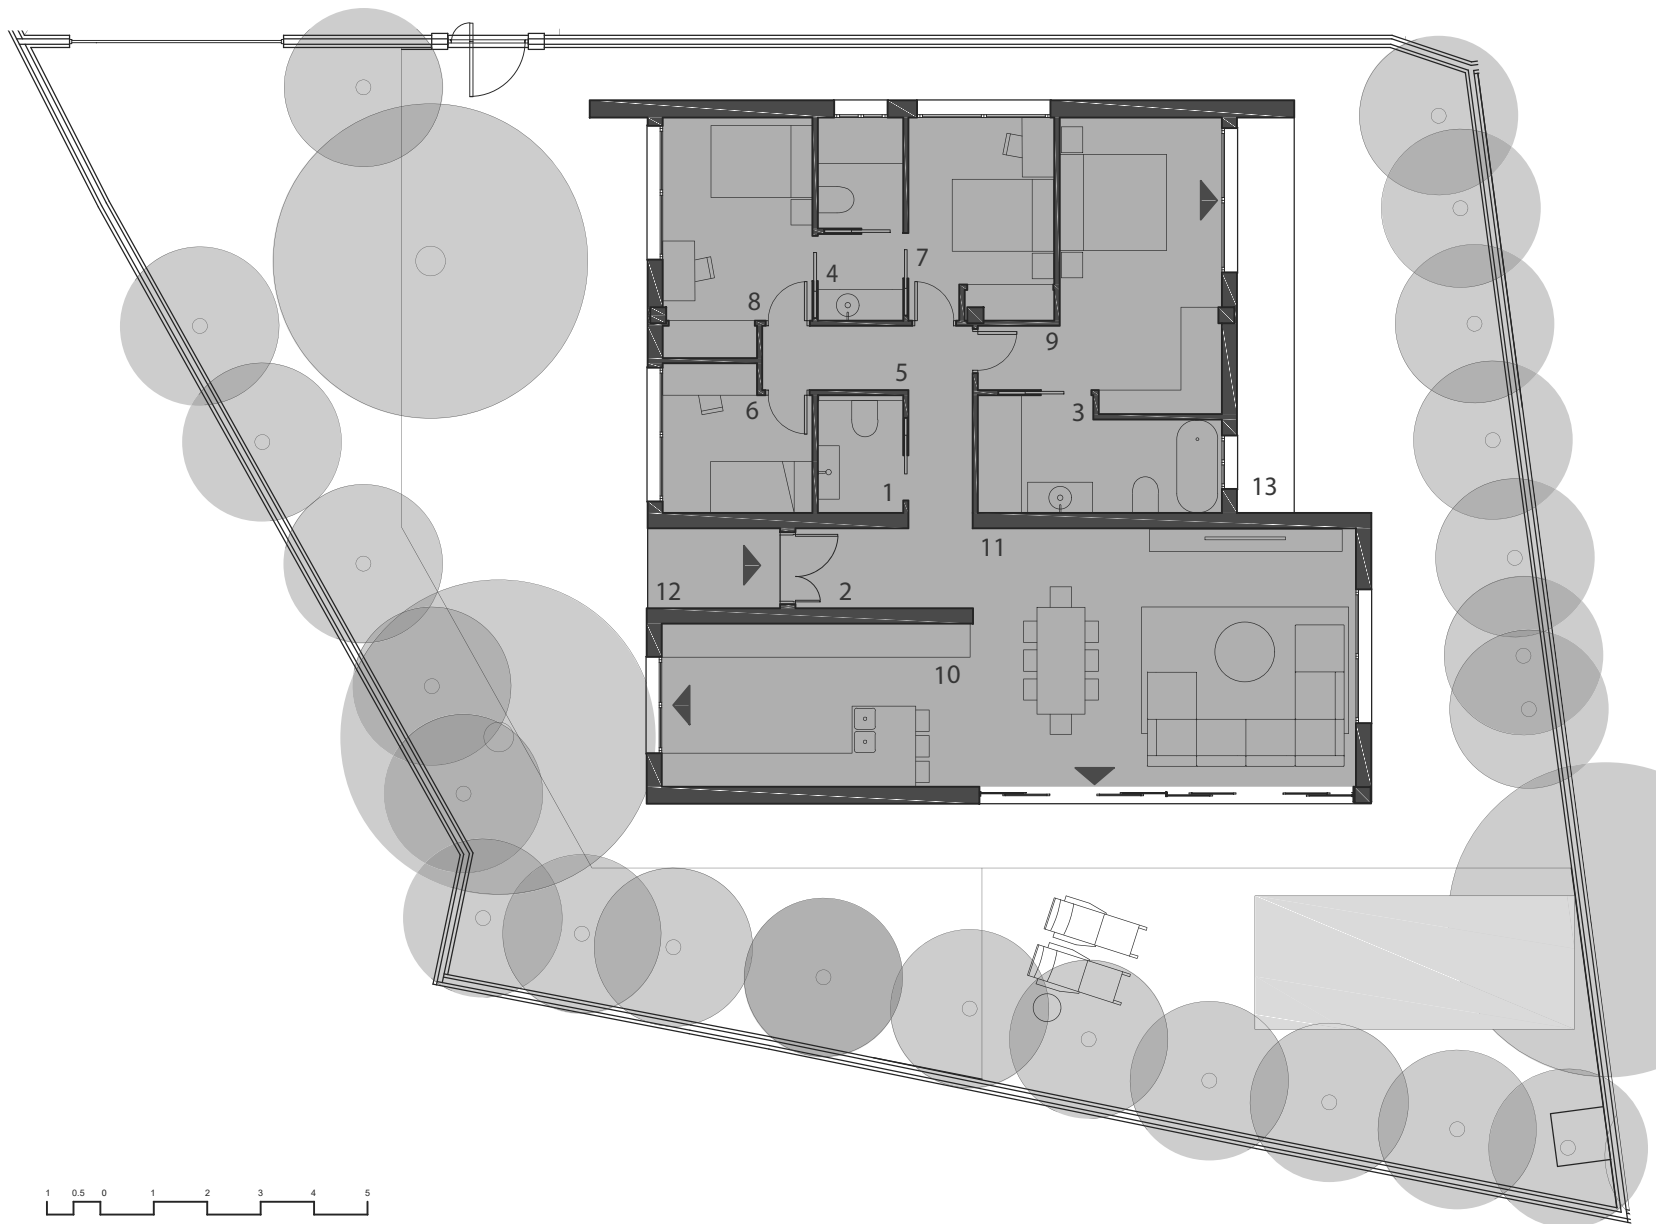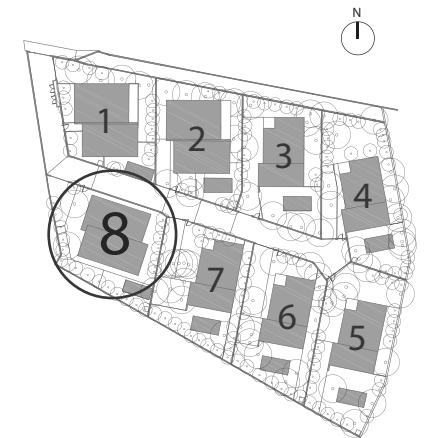

PASTORY PERALTA
ARQUITECTOS S.L.P.



laHome
inmobiliaria

LA HOME
INMOBILIARIA



TECHNOCOOL

PROMOTOR
TECHNOCOOL S.L.

Advertencia legal: la información que se muestra a continuación ha sido elaborada a partir del Proyecto Básico, es meramente ilustrativa y puede sufrir modificaciones por exigencias técnicas, ajustándose en todo caso al Proyecto de Ejecución. Las superficies son aproximadas así como las instalaciones y cocinas. El mobiliario y accesorios decorativos no están incluidos en el precio de la vivienda. Documento no contractual.

Legal Notice: The information provided below has been prepared based on the Basic Project; it is for illustrative purposes only and may undergo modifications due to technical requirements, in all cases adapting to the Execution Project. Areas are approximate, as well as the location of sanitary equipment, installations, and kitchens. Furniture and decorative accessories are not included in the property price. Non-contractual document.